




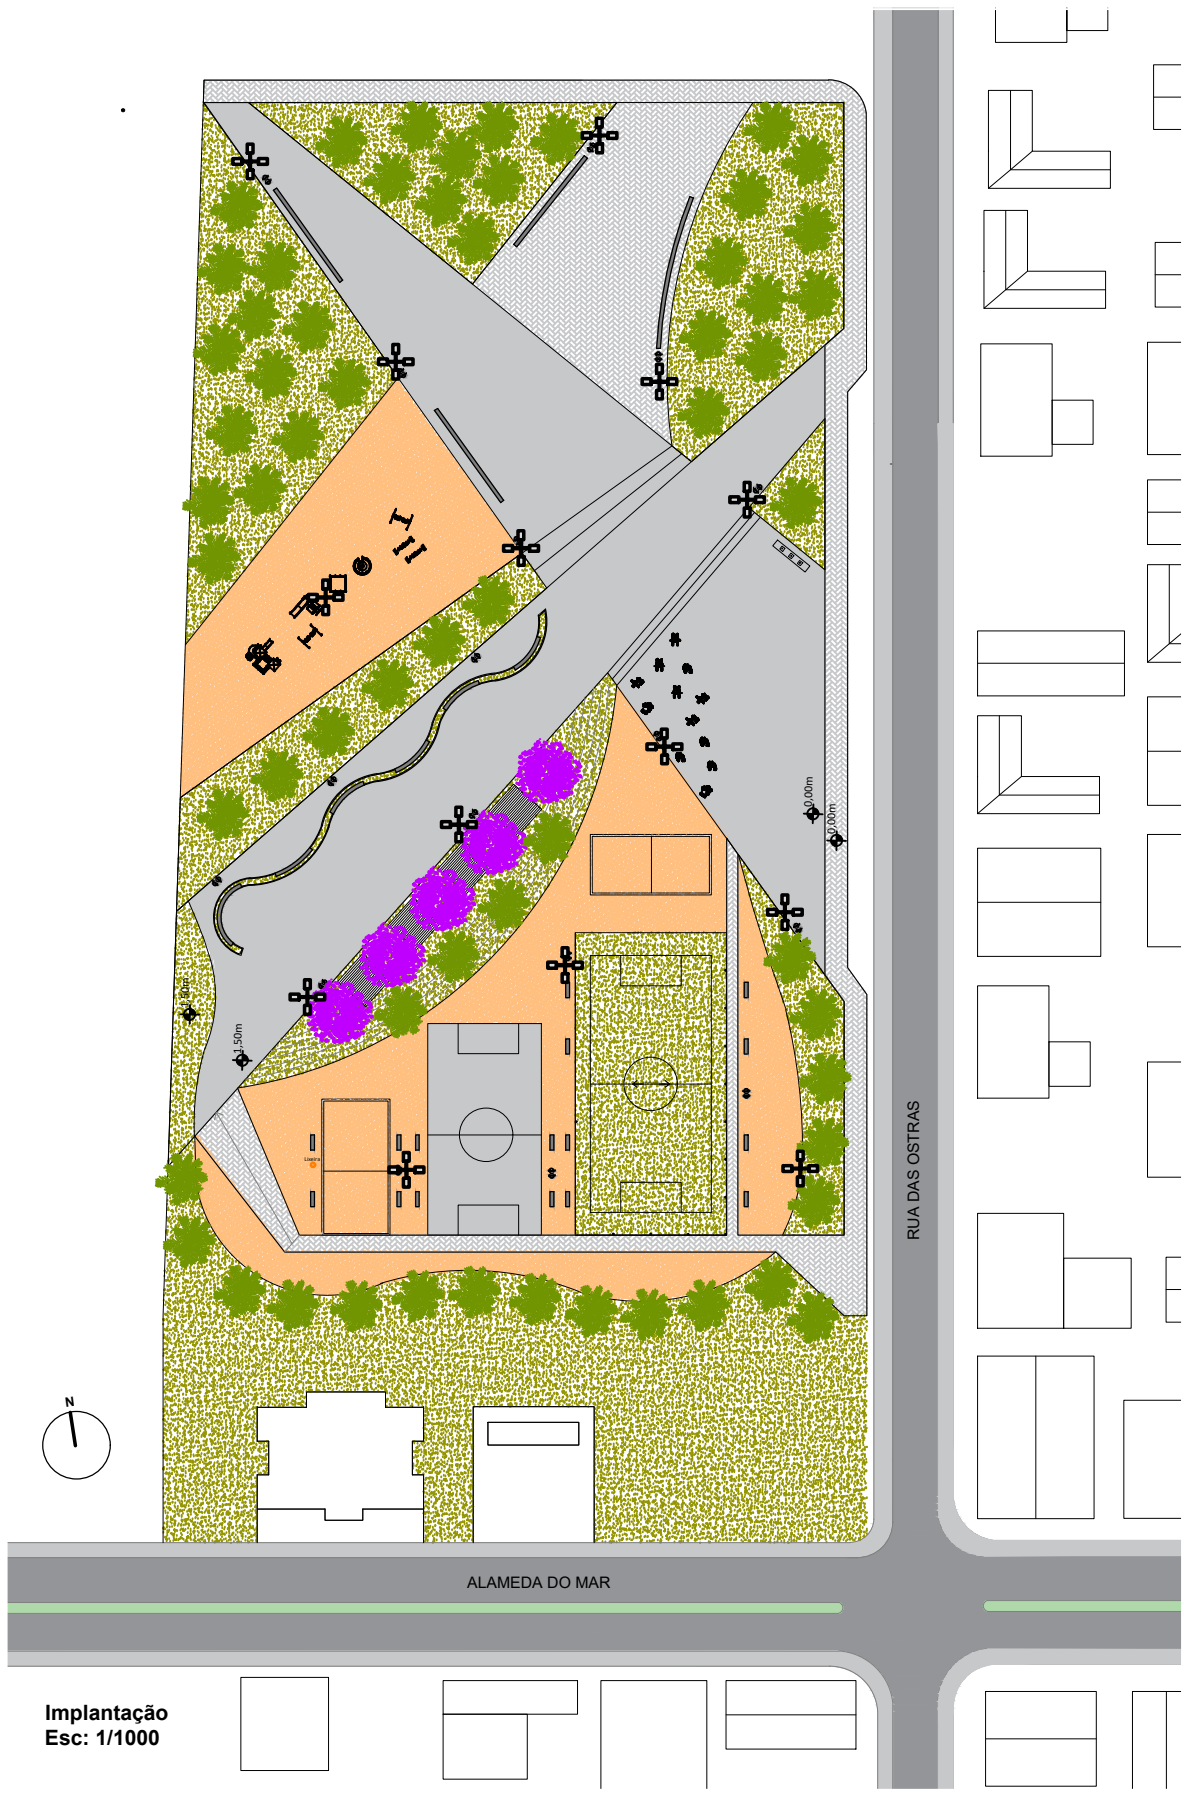


QUADRA MARINA


ITENS	QUANTIDADE
1.4.2 Arame Galvanizado	17 KG
1.8.3 Rede de proteção esportiva 12X12CM	948,40 m²
1.8.4 Tela de arame galvanizado em pvc	240 m²

ITEN 1.8.3	
Norte: 20m x 6m/h	120 m²
Sul: 20m x 6m/h	120 m²
Leste: 40m x 6m/h	240 m²
Oeste: 40m x 6m/h	240 m²
Superior Sul: 20m x 5.50m	110 m²
Superior Norte: 20m x 5.50m	110 m²
Total	940 m²





ITEN 1.8.4	
Norte: 20m x 2m/h	40 m²
Sul: 20m x 2m/h	40 m²
Leste: 40m x 2m/h	80 m²
Oeste: 40m x 2m/h	80 m²
Total	240 m²

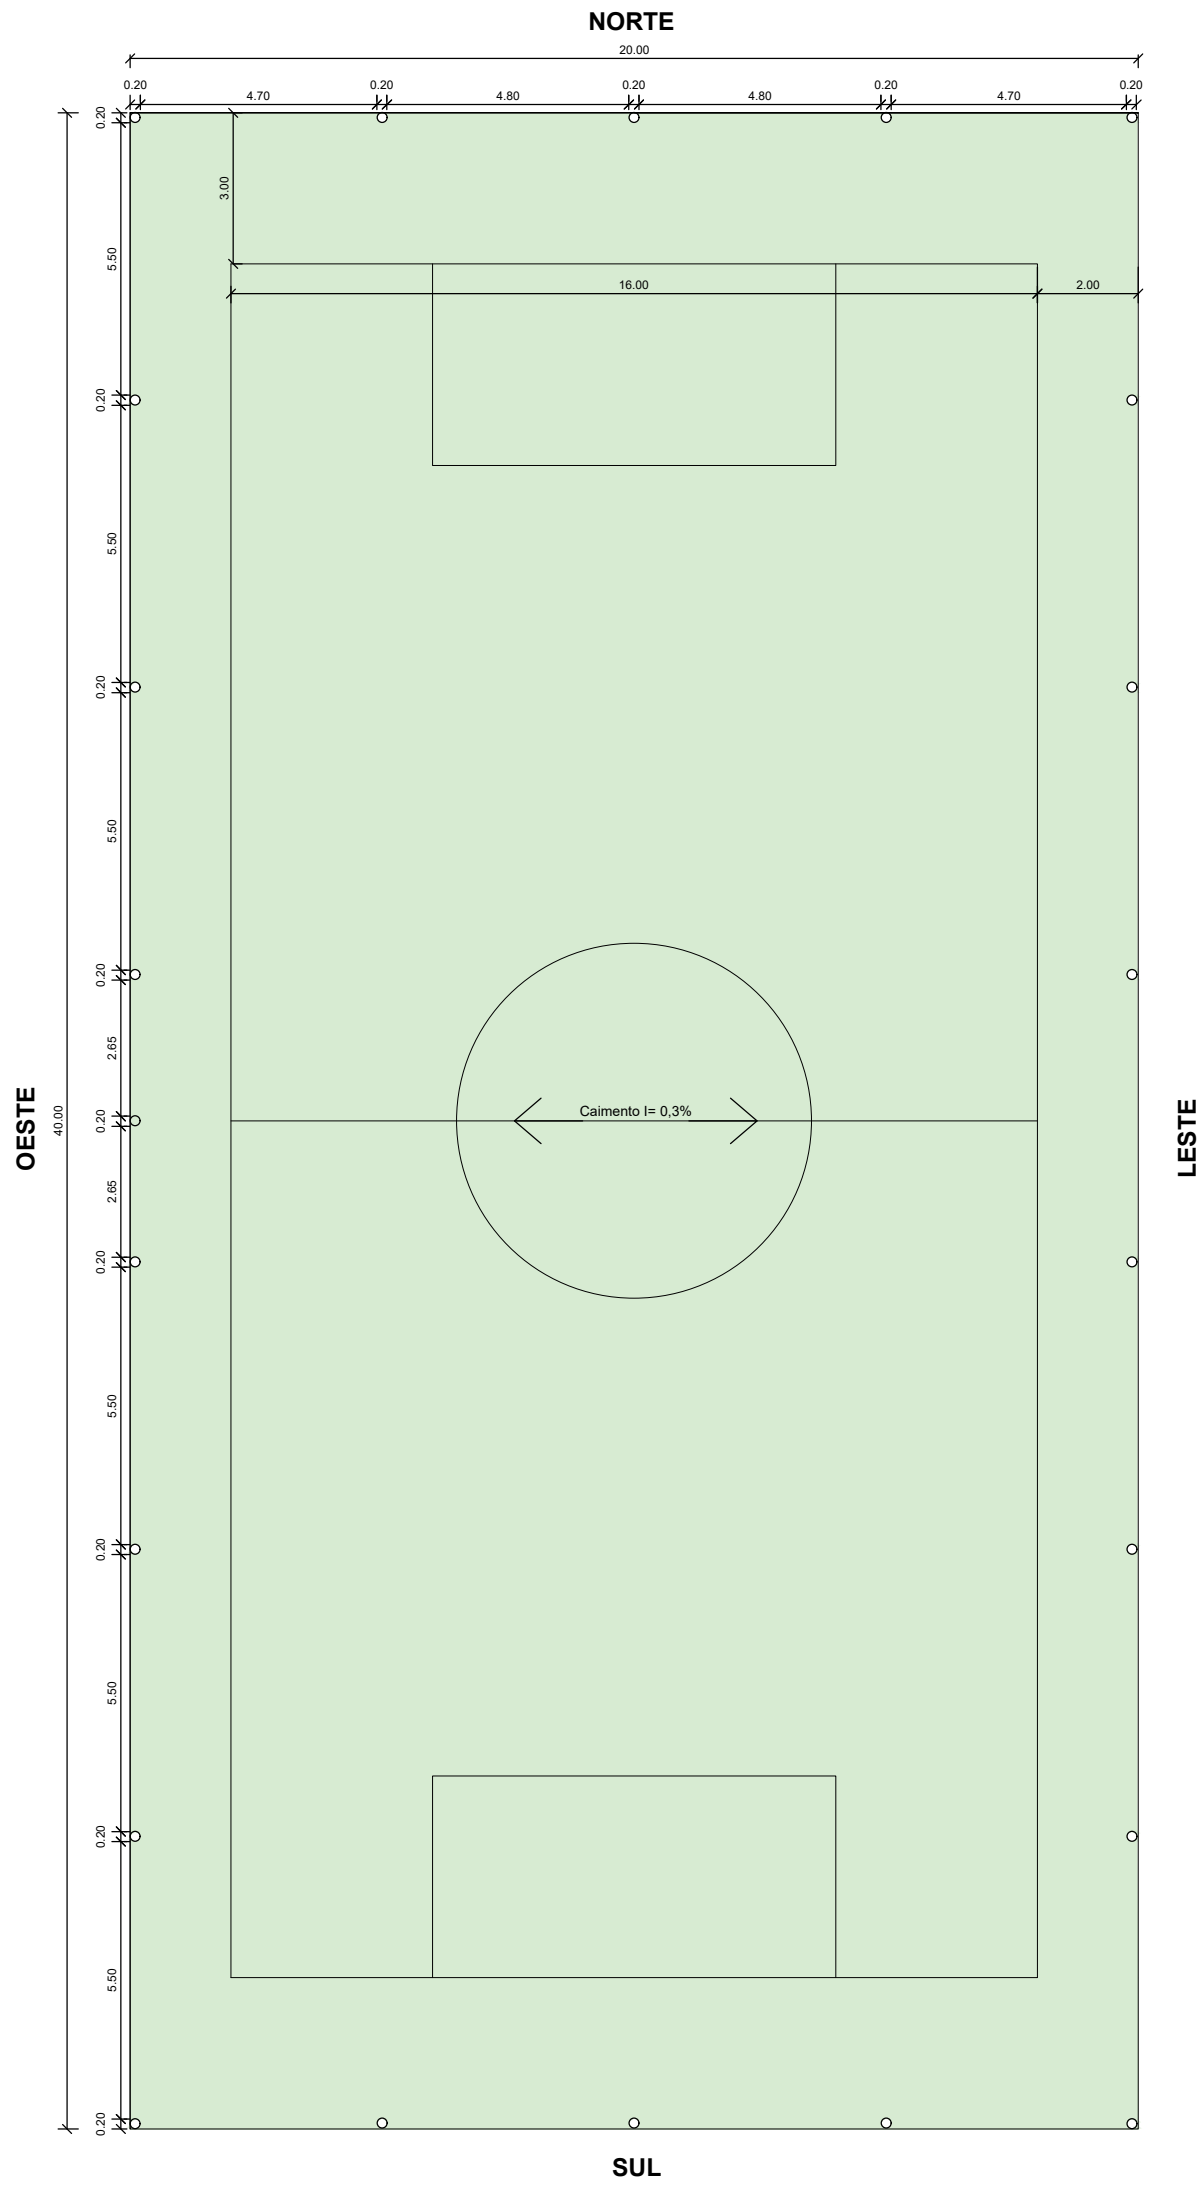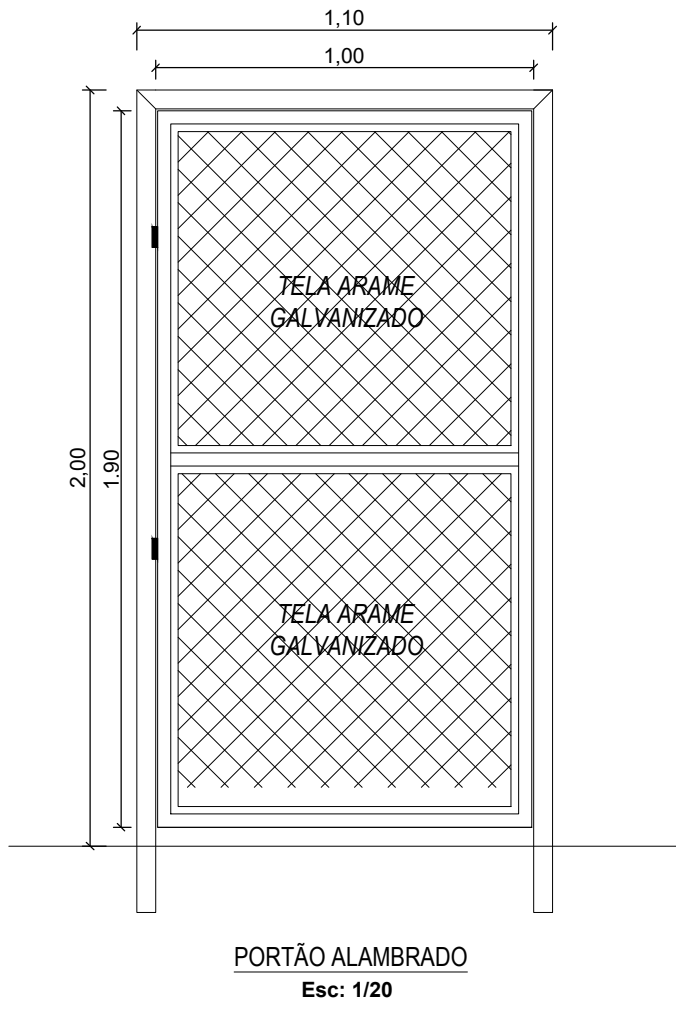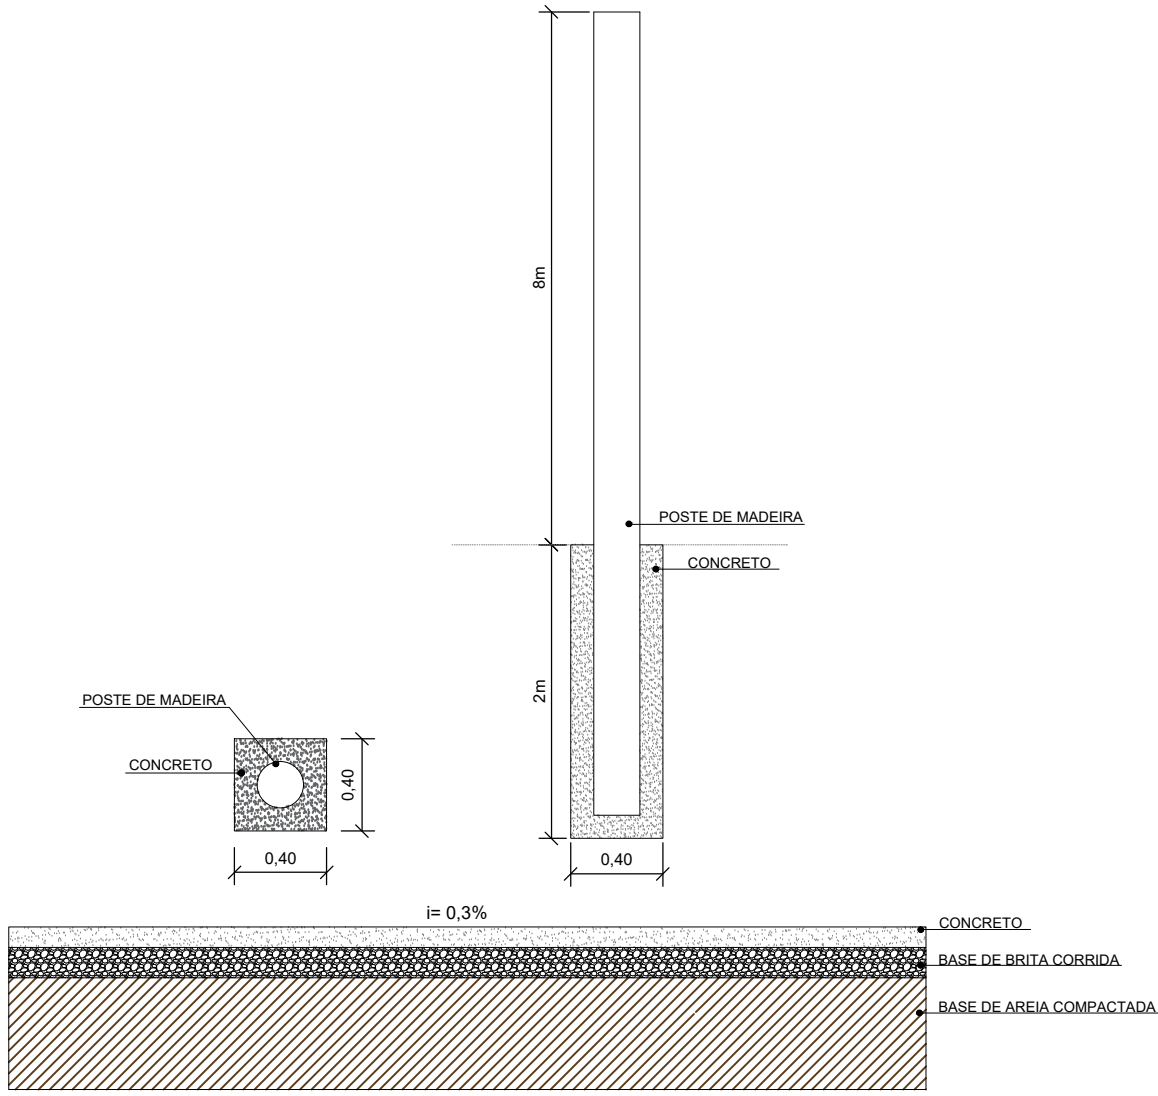

Planta Baixa
Esc: 1/100

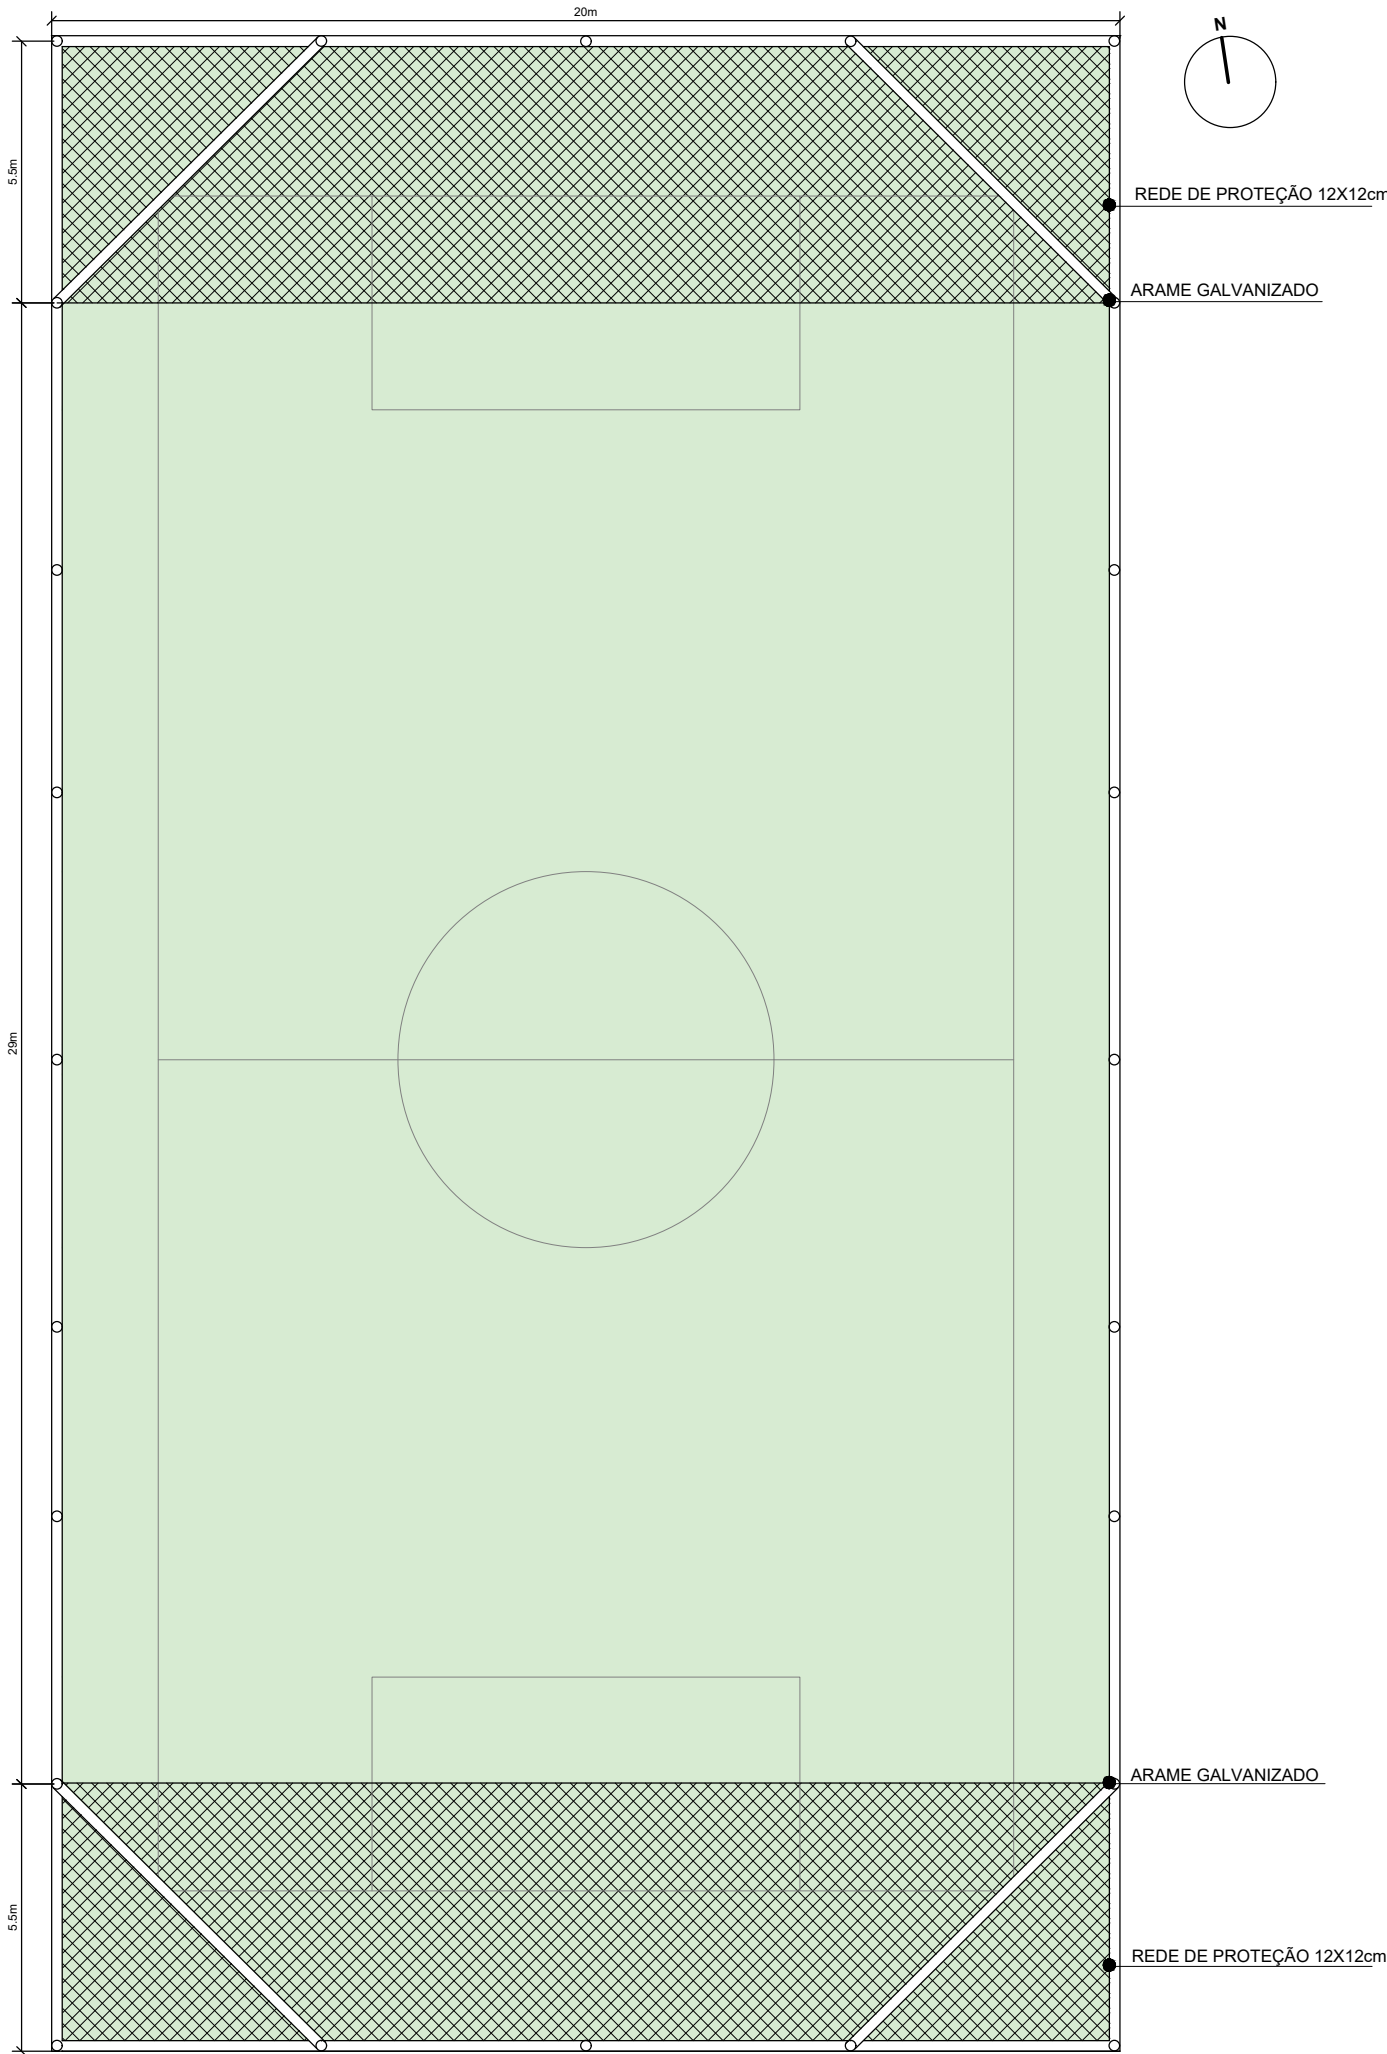

Planta Superior
Esc: 1/100

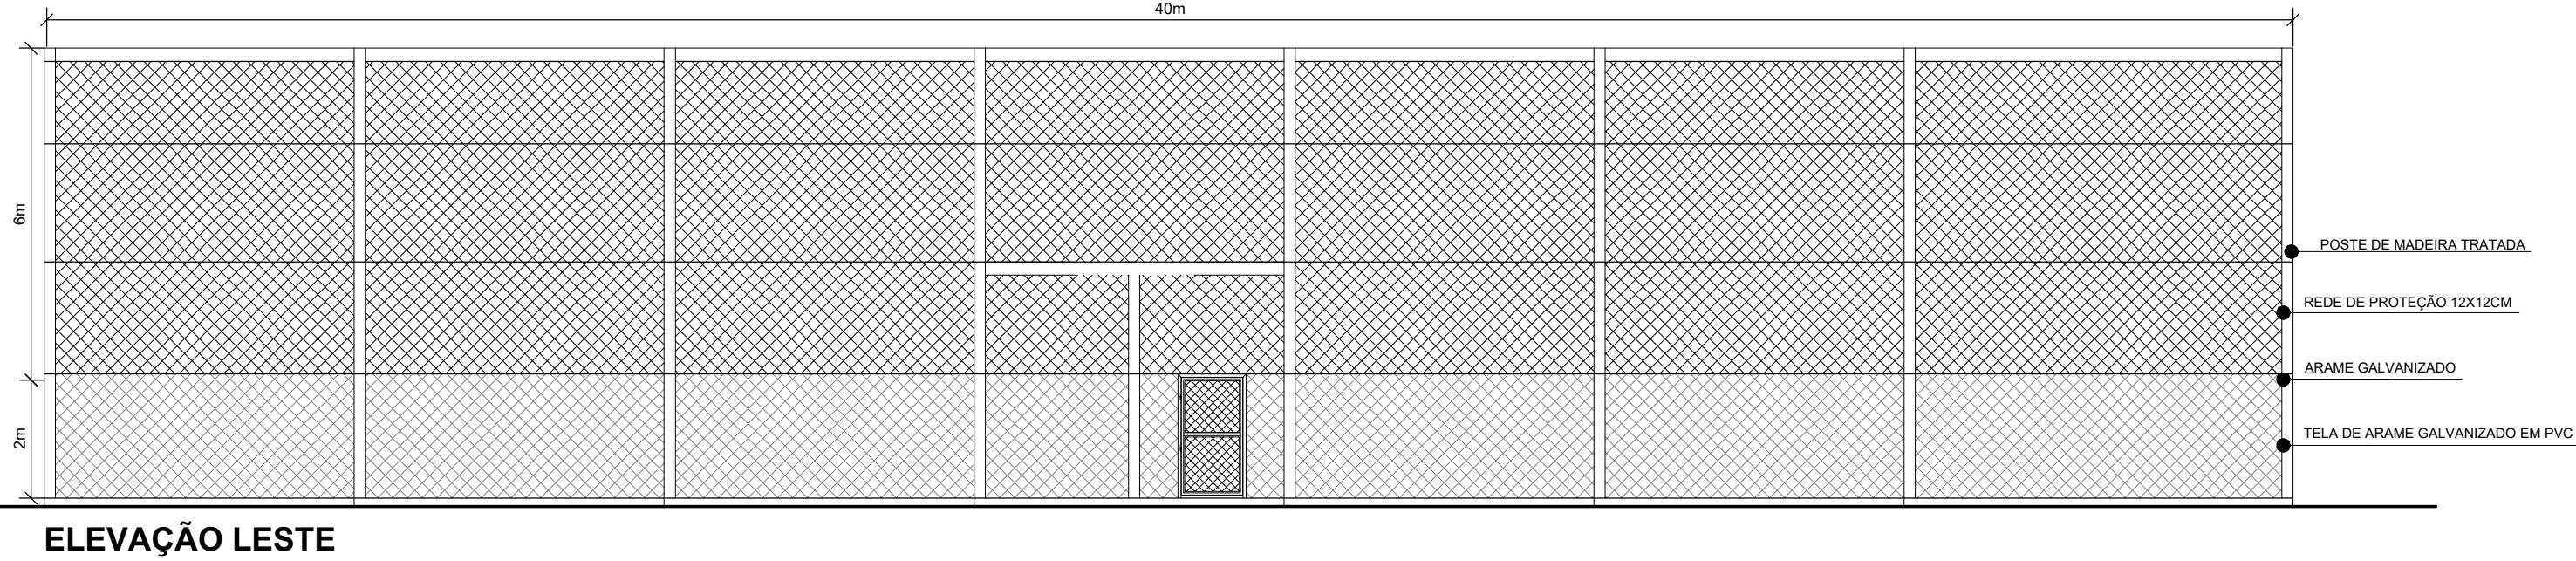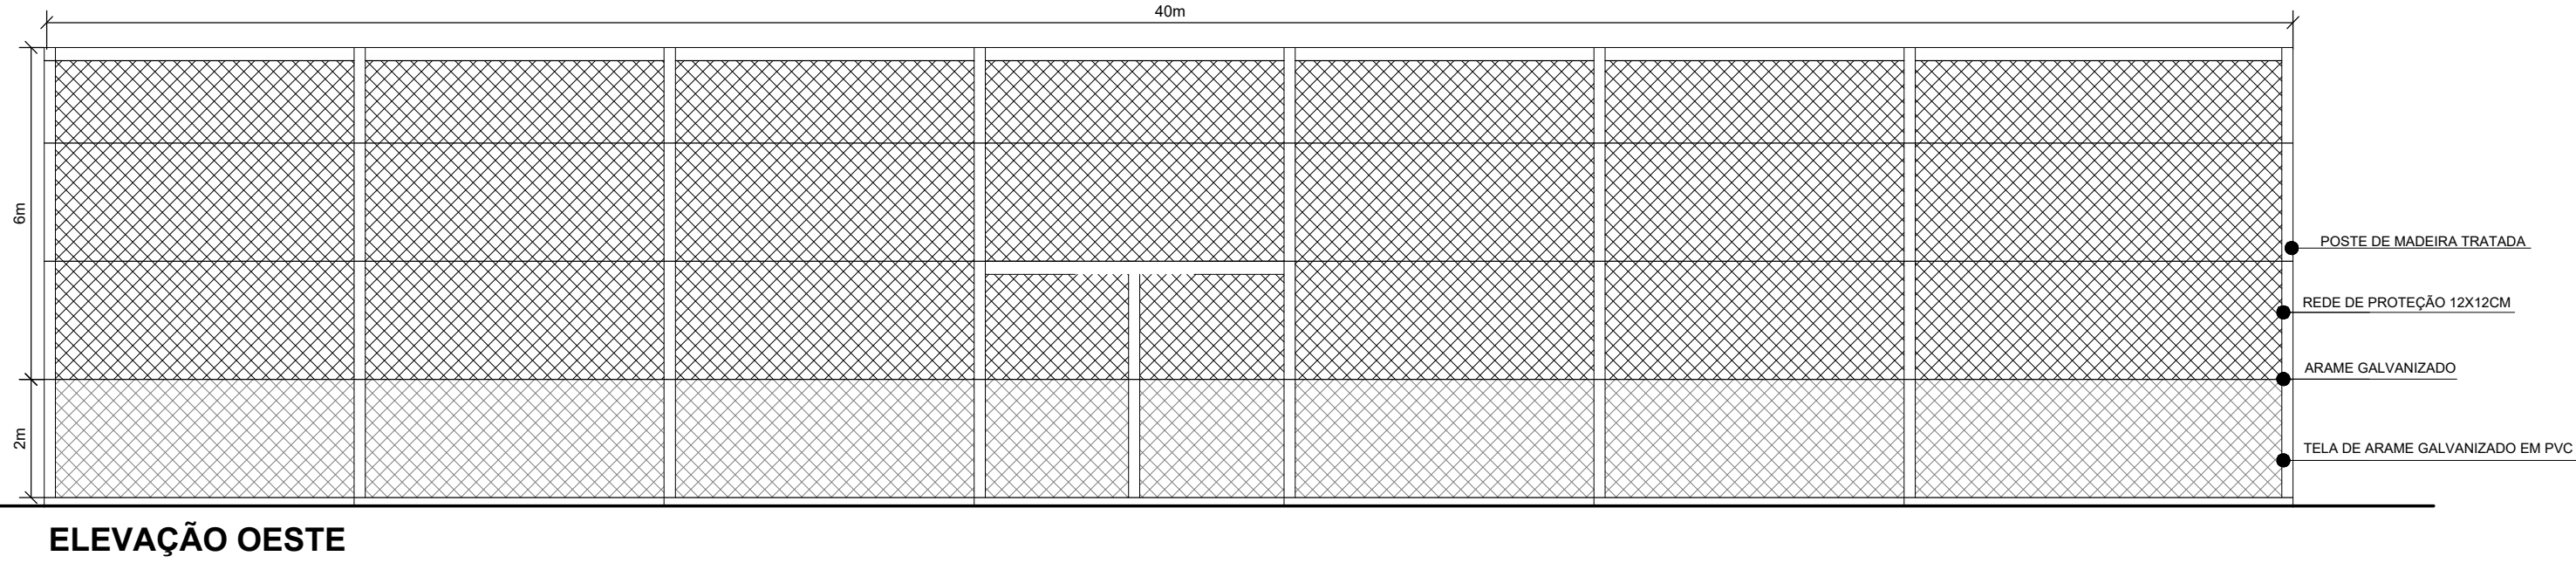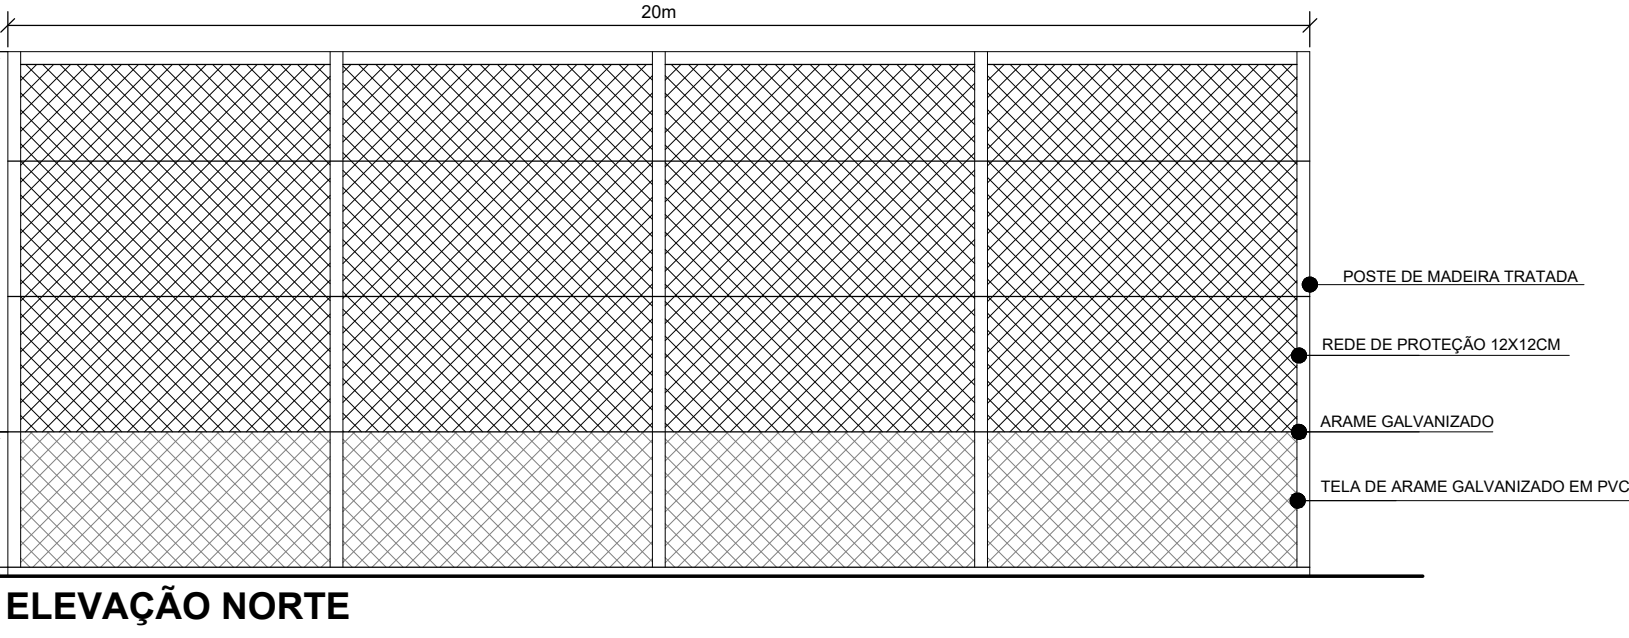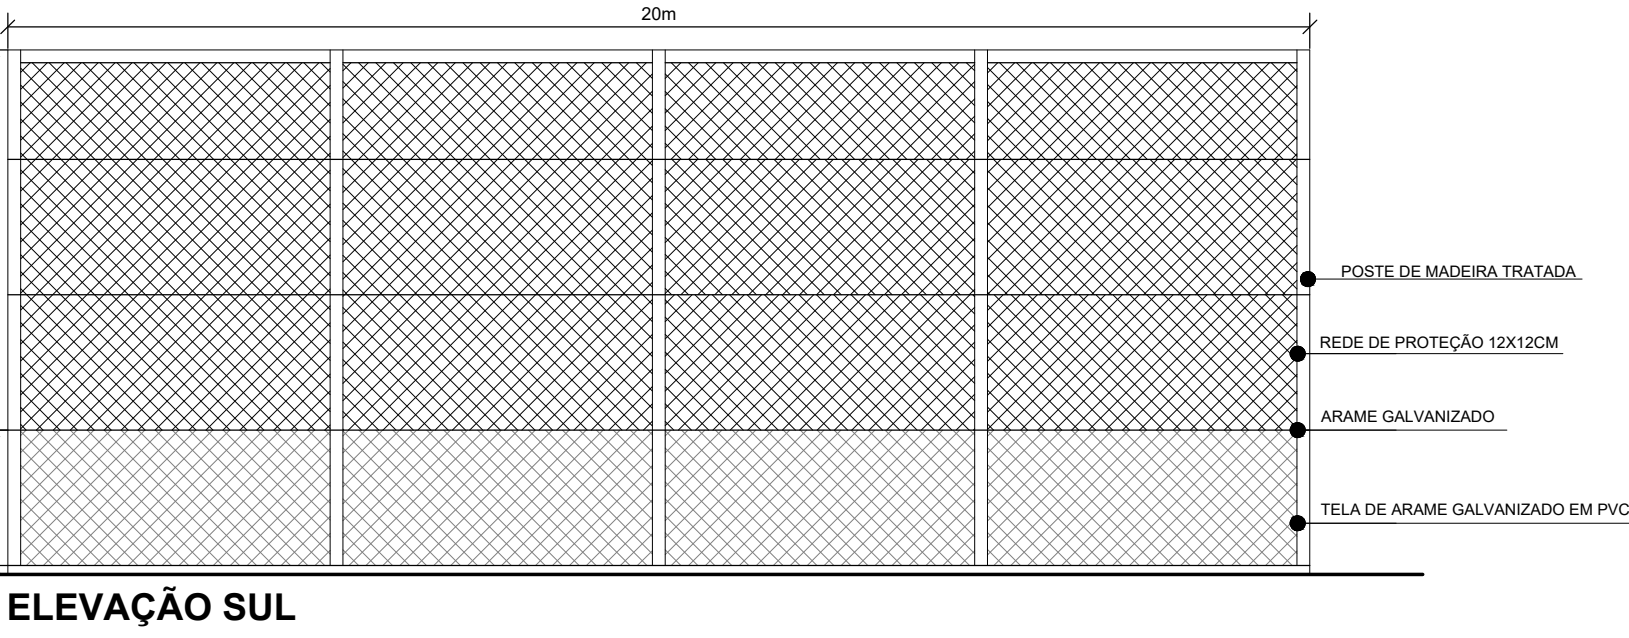

Vistas
Esc: 1/100



MUNICÍPIO DE XANGRI-LÁ - RS

AV. ELMAR RICARDO WAGNER, 854 - CNPJ 94.436.474/0001-24

XANGRI-LÁ - RS - CEP:9588-000

FONE: (51) 3689 0600 - WWW.XANGRILA.RS.GOV.BR



CÓDIGO DE ACESSO

1A8C9D1872C949AF92B439AFCD0180A5

VERIFICAÇÃO DAS ASSINATURAS

Este documento foi assinado digitalmente/eletronicamente pelos seguintes signatários nas datas indicadas

Para verificar a validade das assinaturas acesse o link abaixo

<https://xangrila.flowdocs.com.br/public/assinaturas/1A8C9D1872C949AF92B439AFCD0180A5>