


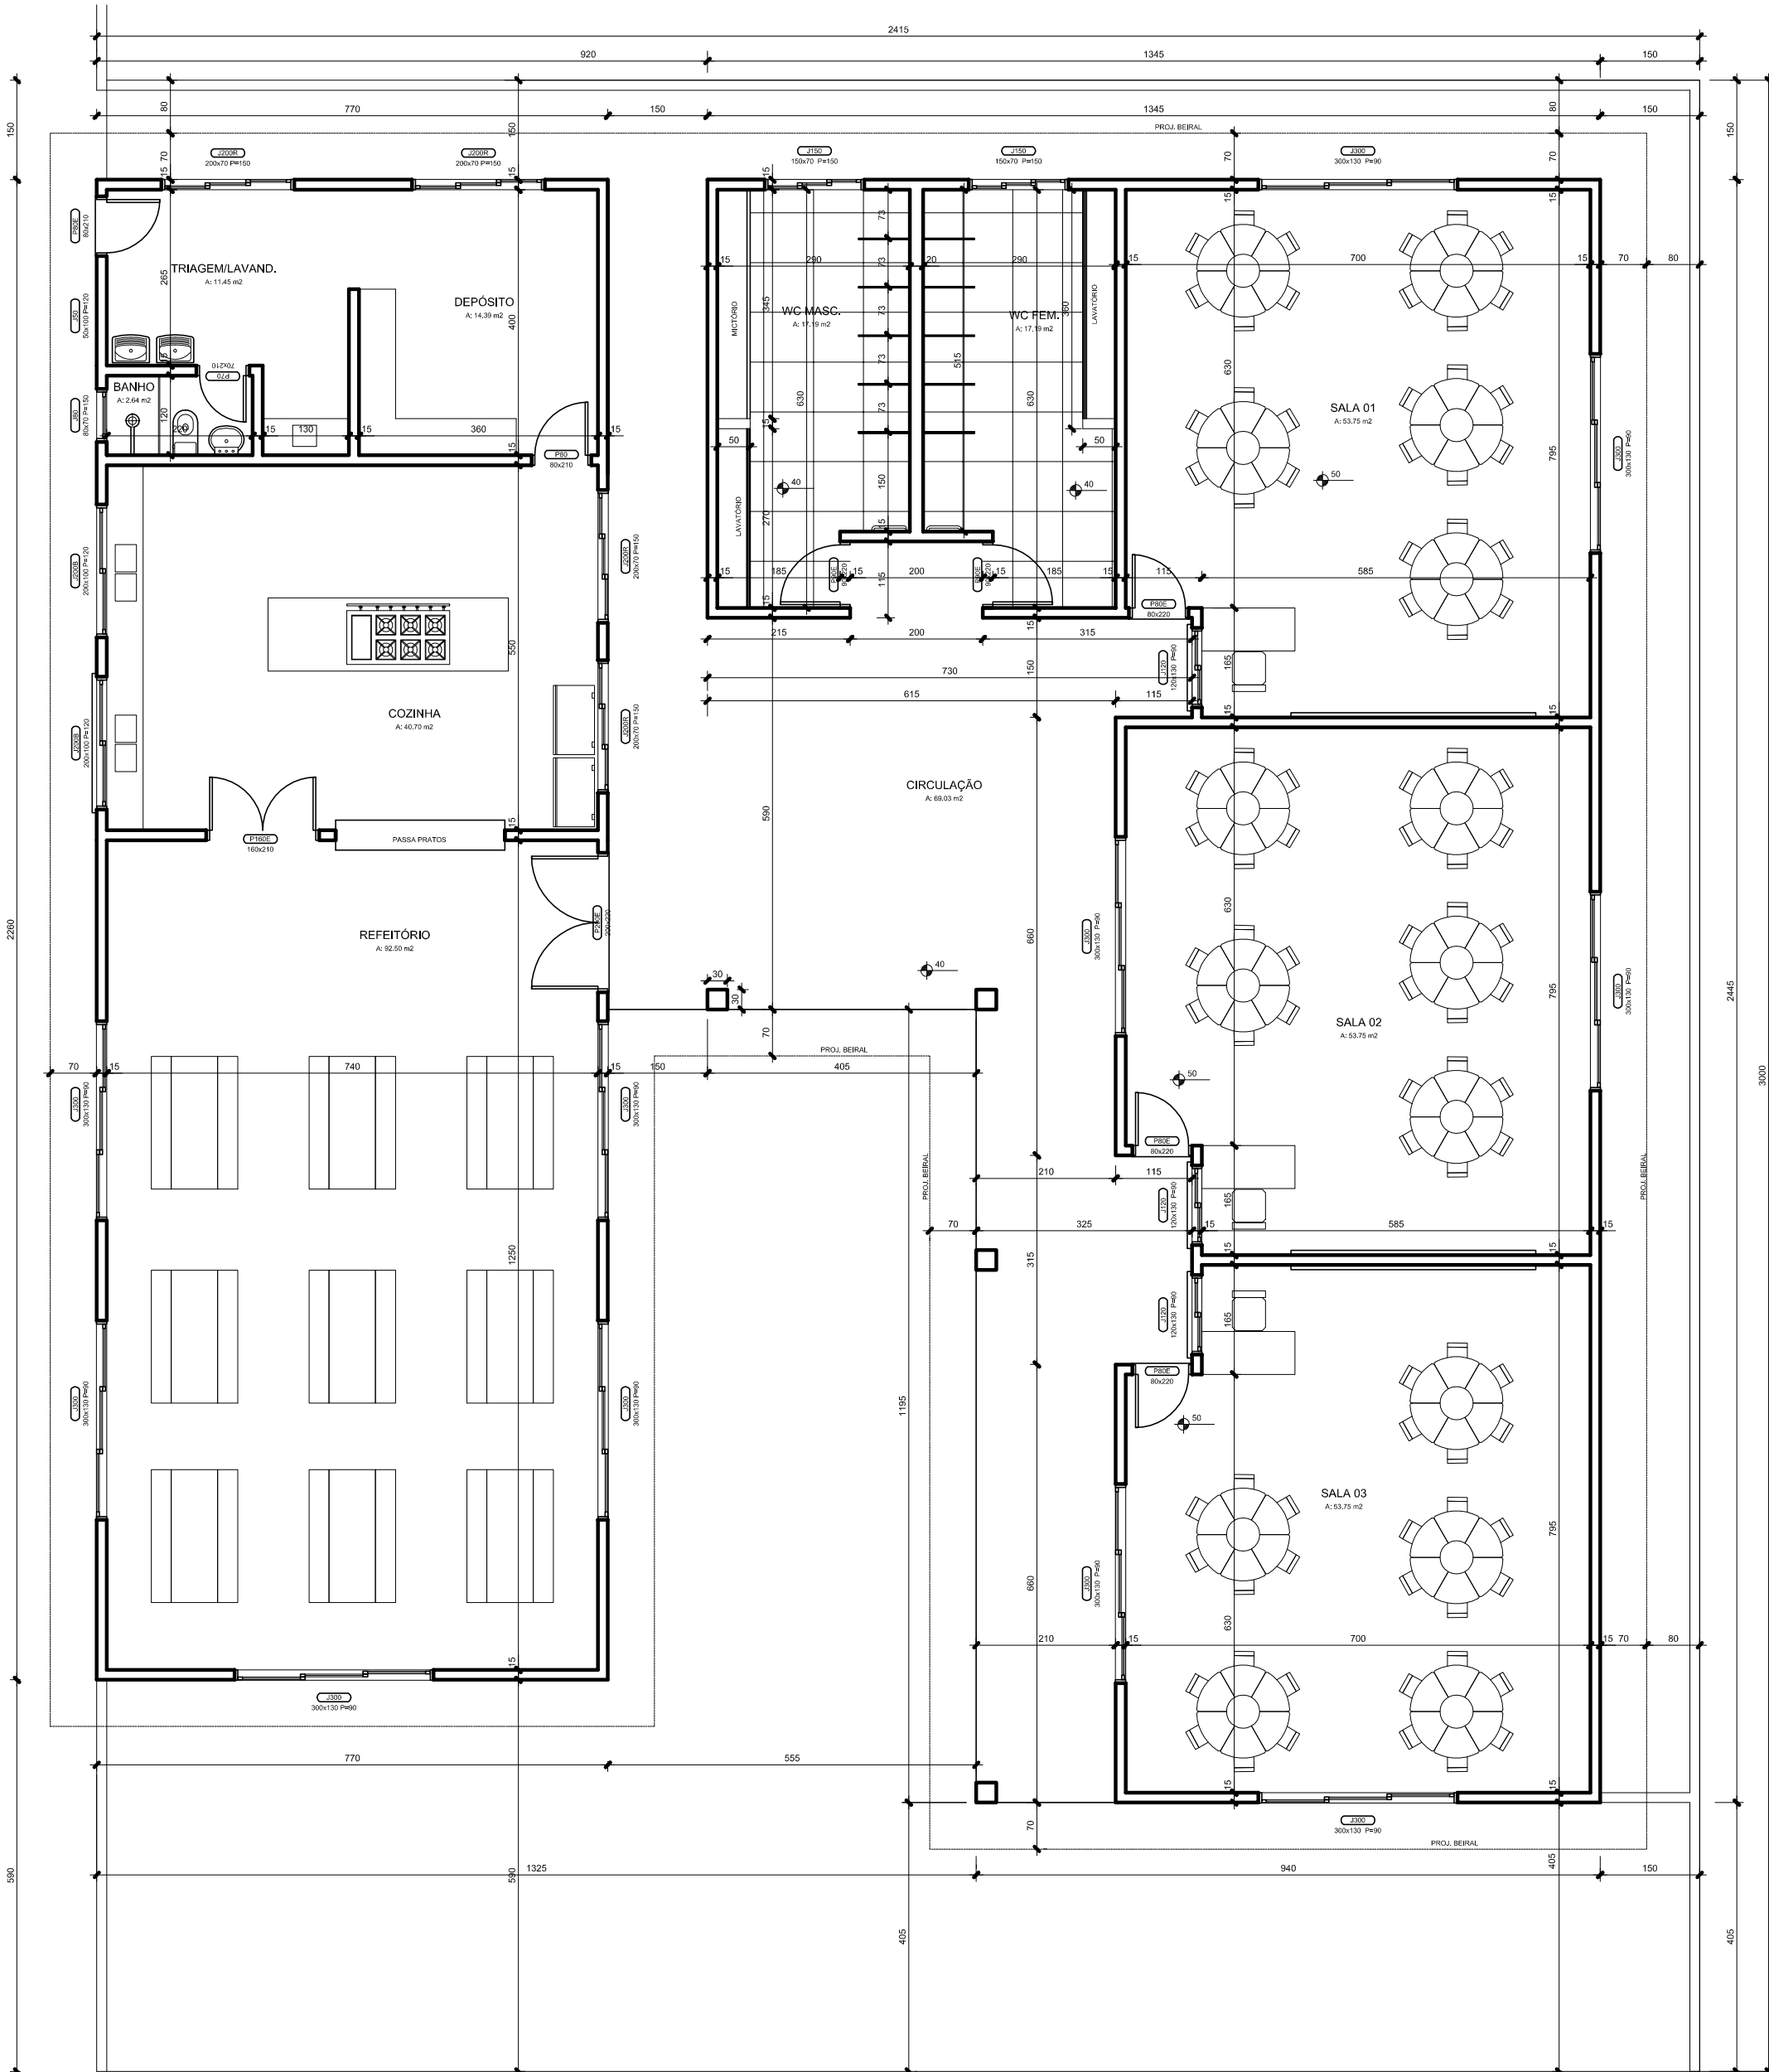

PL. BAIXA
A: 473.22 m2